




FRONT ELEVATION

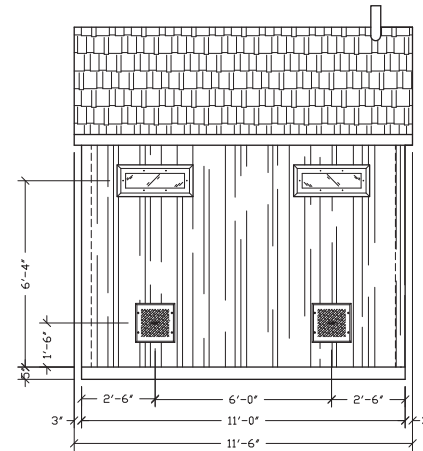

RH ELEVATION

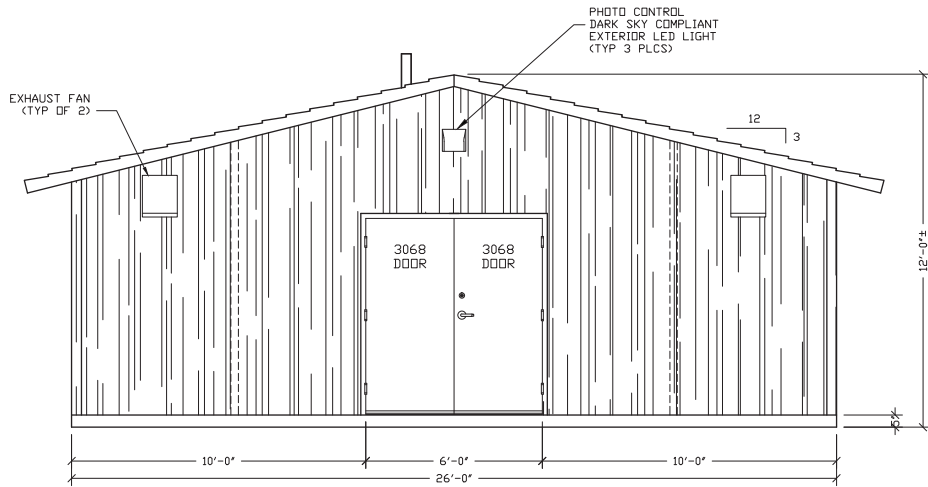

REAR ELEVATION

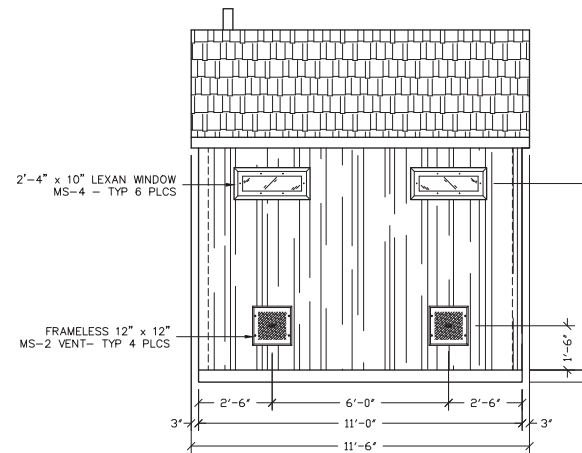

LH ELEVATION

3808 N. Sullivan Bldg, #7 Spokane, WA 99216

CXT
Precast Products
901 N. Highway 77 Hillaboro, TX 76645


PROJECT TITLE
**DAKOTA
CXT STANDARD BUILDING**

NOTICE
The information contained herein is proprietary and the exclusive property of CXT Incorporated. The information may only be used by the original recipient for the purpose intended. Reproduction or distribution of the information is strictly prohibited without the prior written consent of CXT Incorporated. By allowing use of this information, CXT Incorporated grants no warranty, express or implied, including a warranty of merchantability or of fitness for a particular purpose.

REV.	DESCRIPTION	APPROVAL	DATE

BUILDING ELEVATIONS

DWG NO. DK-04	SHEET 4	REV. 25
-------------------------	-------------------	-------------------

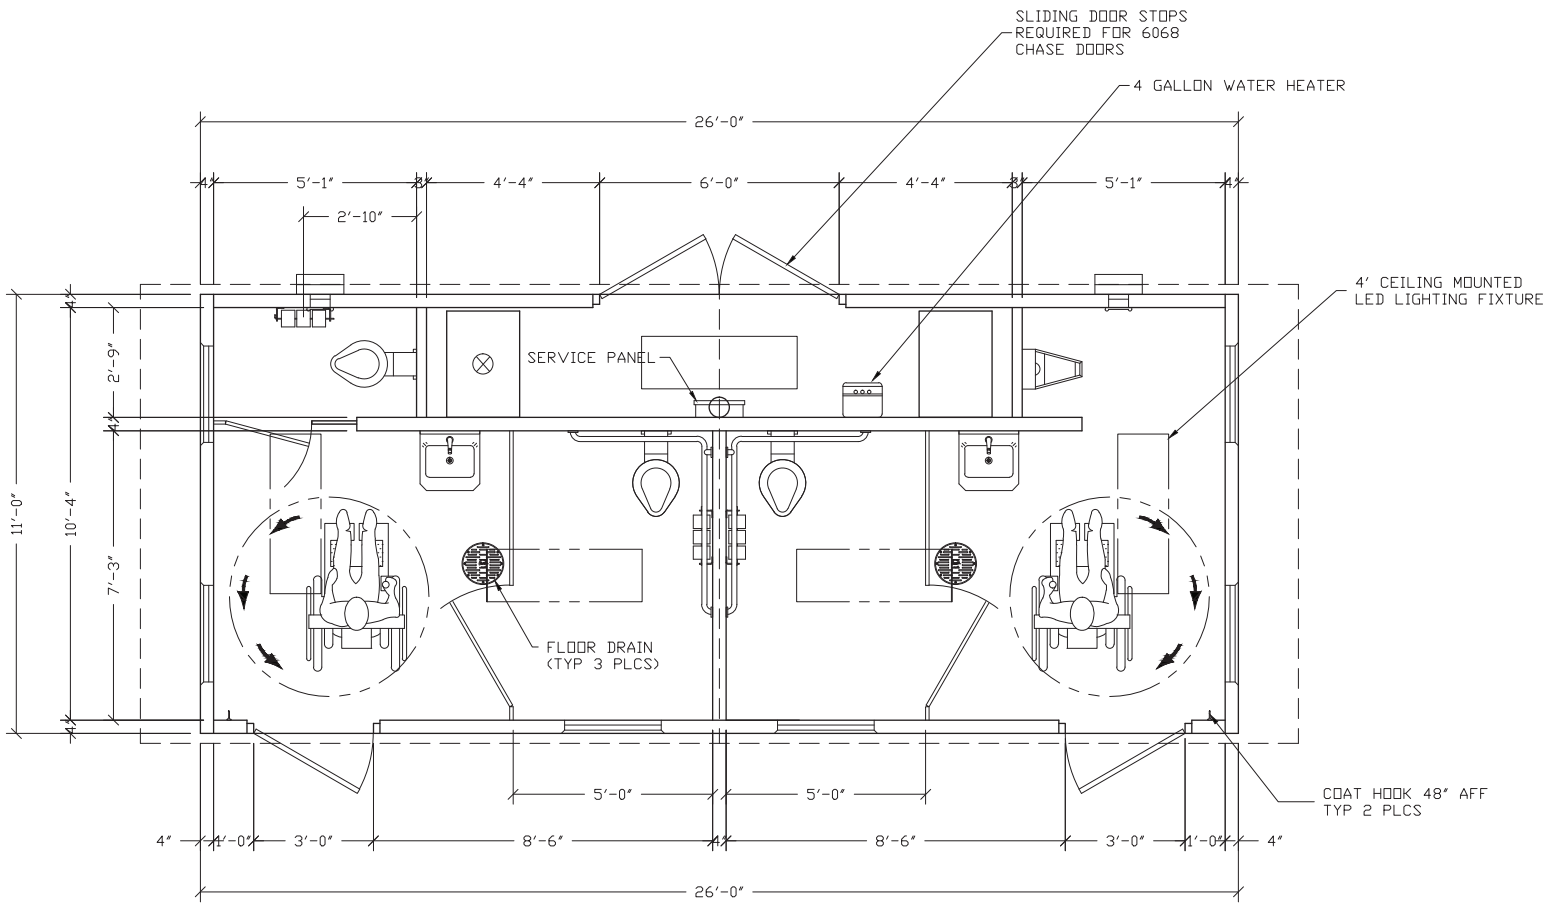

NOTE: ELECTRICAL AND PLUMBING COMPONENTS ARE SHOWN FOR GENERAL ARRANGEMENT ONLY. SEE SHEETS DK-20 THRU DK-24 FOR COMPLETE SYSTEM DESCRIPTIONS.

3808 N. Sullivan Bldg. #7 Spokane, WA 99216
CXT
Precast Products
 901 N. Highway 77 Hillbaro, TX 76645

PROJECT NAME
DAKOTA
CXT STANDARD BUILDING

NOTICE
 The information contained herein is proprietary and the exclusive property of CXT Incorporated. The information may only be used by the original recipient for the purpose intended. Reproduction or distribution of this information is strictly prohibited without the prior written consent of CXT Incorporated. By allowing use of this information, CXT Incorporated grants no warranty, express or implied, including a warranty of merchantability or of fitness for a particular purpose.
 CXT Incorporated

REV.	DESCRIPTION	DATE

SCALE	1/4"=1'-0"	DATE	10-08-18
DRAWN	BOB D. MAZUR	FILE NO.	18-528P
CHECKED	BOB	PLC	48

FLOOR PLAN

DWG NO.	DK-03	SHEET	3	REV.	
			25		